


PLOTTED: 1/19/2009 4:29 PM Drawing Path: \\K\05049.006 Barge Landing System Design\A00 Drawings (Task 2)\A01 Working Drawings\KWIGILLINGOK_E18_A00.dwg

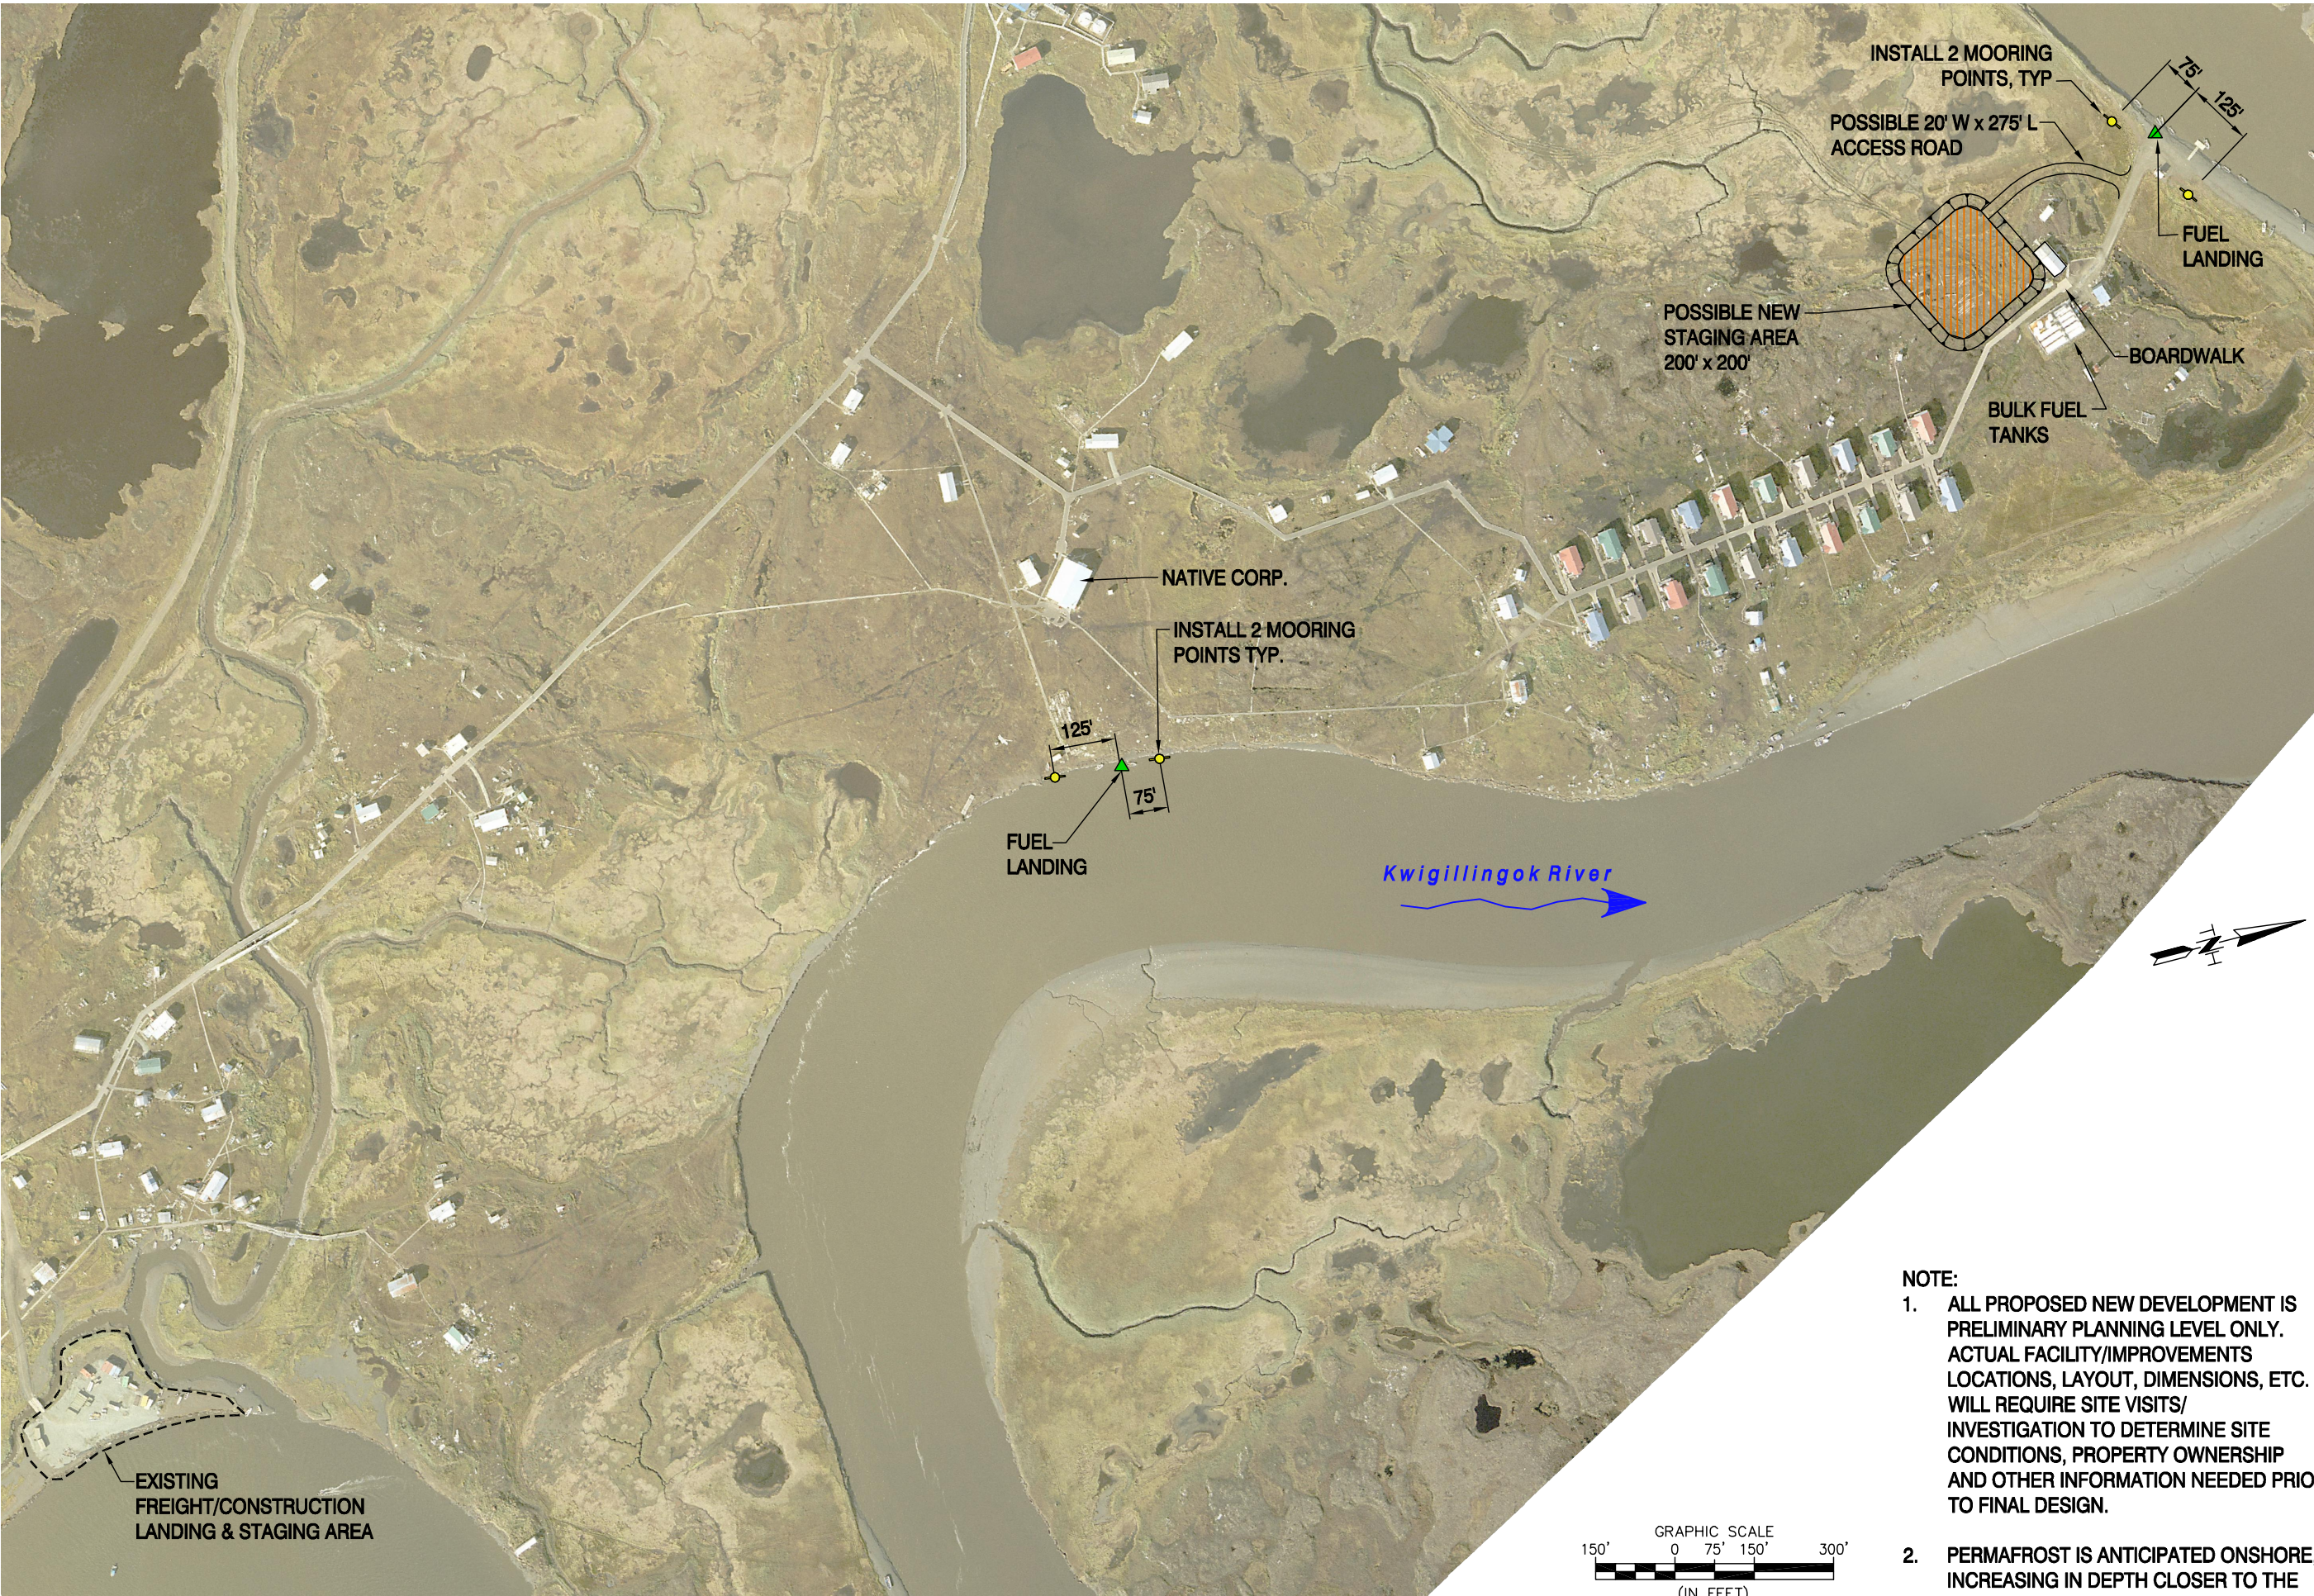

- NOTE:**
- ALL PROPOSED NEW DEVELOPMENT IS PRELIMINARY PLANNING LEVEL ONLY. ACTUAL FACILITY/IMPROVEMENTS LOCATIONS, LAYOUT, DIMENSIONS, ETC. WILL REQUIRE SITE VISITS/ INVESTIGATION TO DETERMINE SITE CONDITIONS, PROPERTY OWNERSHIP AND OTHER INFORMATION NEEDED PRIOR TO FINAL DESIGN.
 - PERMAFROST IS ANTICIPATED ONSHORE, INCREASING IN DEPTH CLOSER TO THE WATER.

AERO-METRIC
 ANCHORAGE 2014 MERRILL
 FIELD DRIVE ANCHORAGE,
 AK 99501-4116
 TEL: (907) 274-3265
 COPYRIGHT AERO-METRIC
 PHOTO TAKEN: 09/17/2004

NOTES / REVISIONS:

KWIGILLINGOK
KUSKOKWIM RIVER DELTA REGION

PROJECT No:	05049.006
DATE:	01/20/09
DESIGNED:	KN/CF
DRAWN BY:	SJ
CHECKED BY:	JD
SHEET:	E18